


TOTAL ACREAGE = 188.35
 (TAKEN FROM SURVEY DATED JULY 7, 1999)
 BY FOWLER LAND SURVEYING
 TOTAL JURISDICTIONAL ACREAGE = 121.71




PERMITTED
PLANS

- LEGEND**
- WETLANDS
 - PROPOSED ROAD CROSSING THROUGH WETLAND
 - EXISTING ROAD CROSSING THROUGH WETLAND
 - UPLAND BUFFER
 - ISOLATED NON-JURISDICTIONAL POND (WETLAND CREATION)
 - ENHANCED AND PRESERVED WETLANDS
 - BUFFER

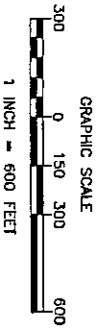

JOB NO. 1134-02-287 DRAWN BY: LAJ

Proposed Master Plan
 PROJECT TITLE: GOOD HOPE PLANTATION
 SCALE: 1" = 600'
 NEAREST WATERBODY: EDISTO RIVER
 LOCATION: COTTAGEVILLE, COLLETON COUNTY, SOUTH CAROL
 DATE: 2-24-03
 SHEET NO. 1 OF 11

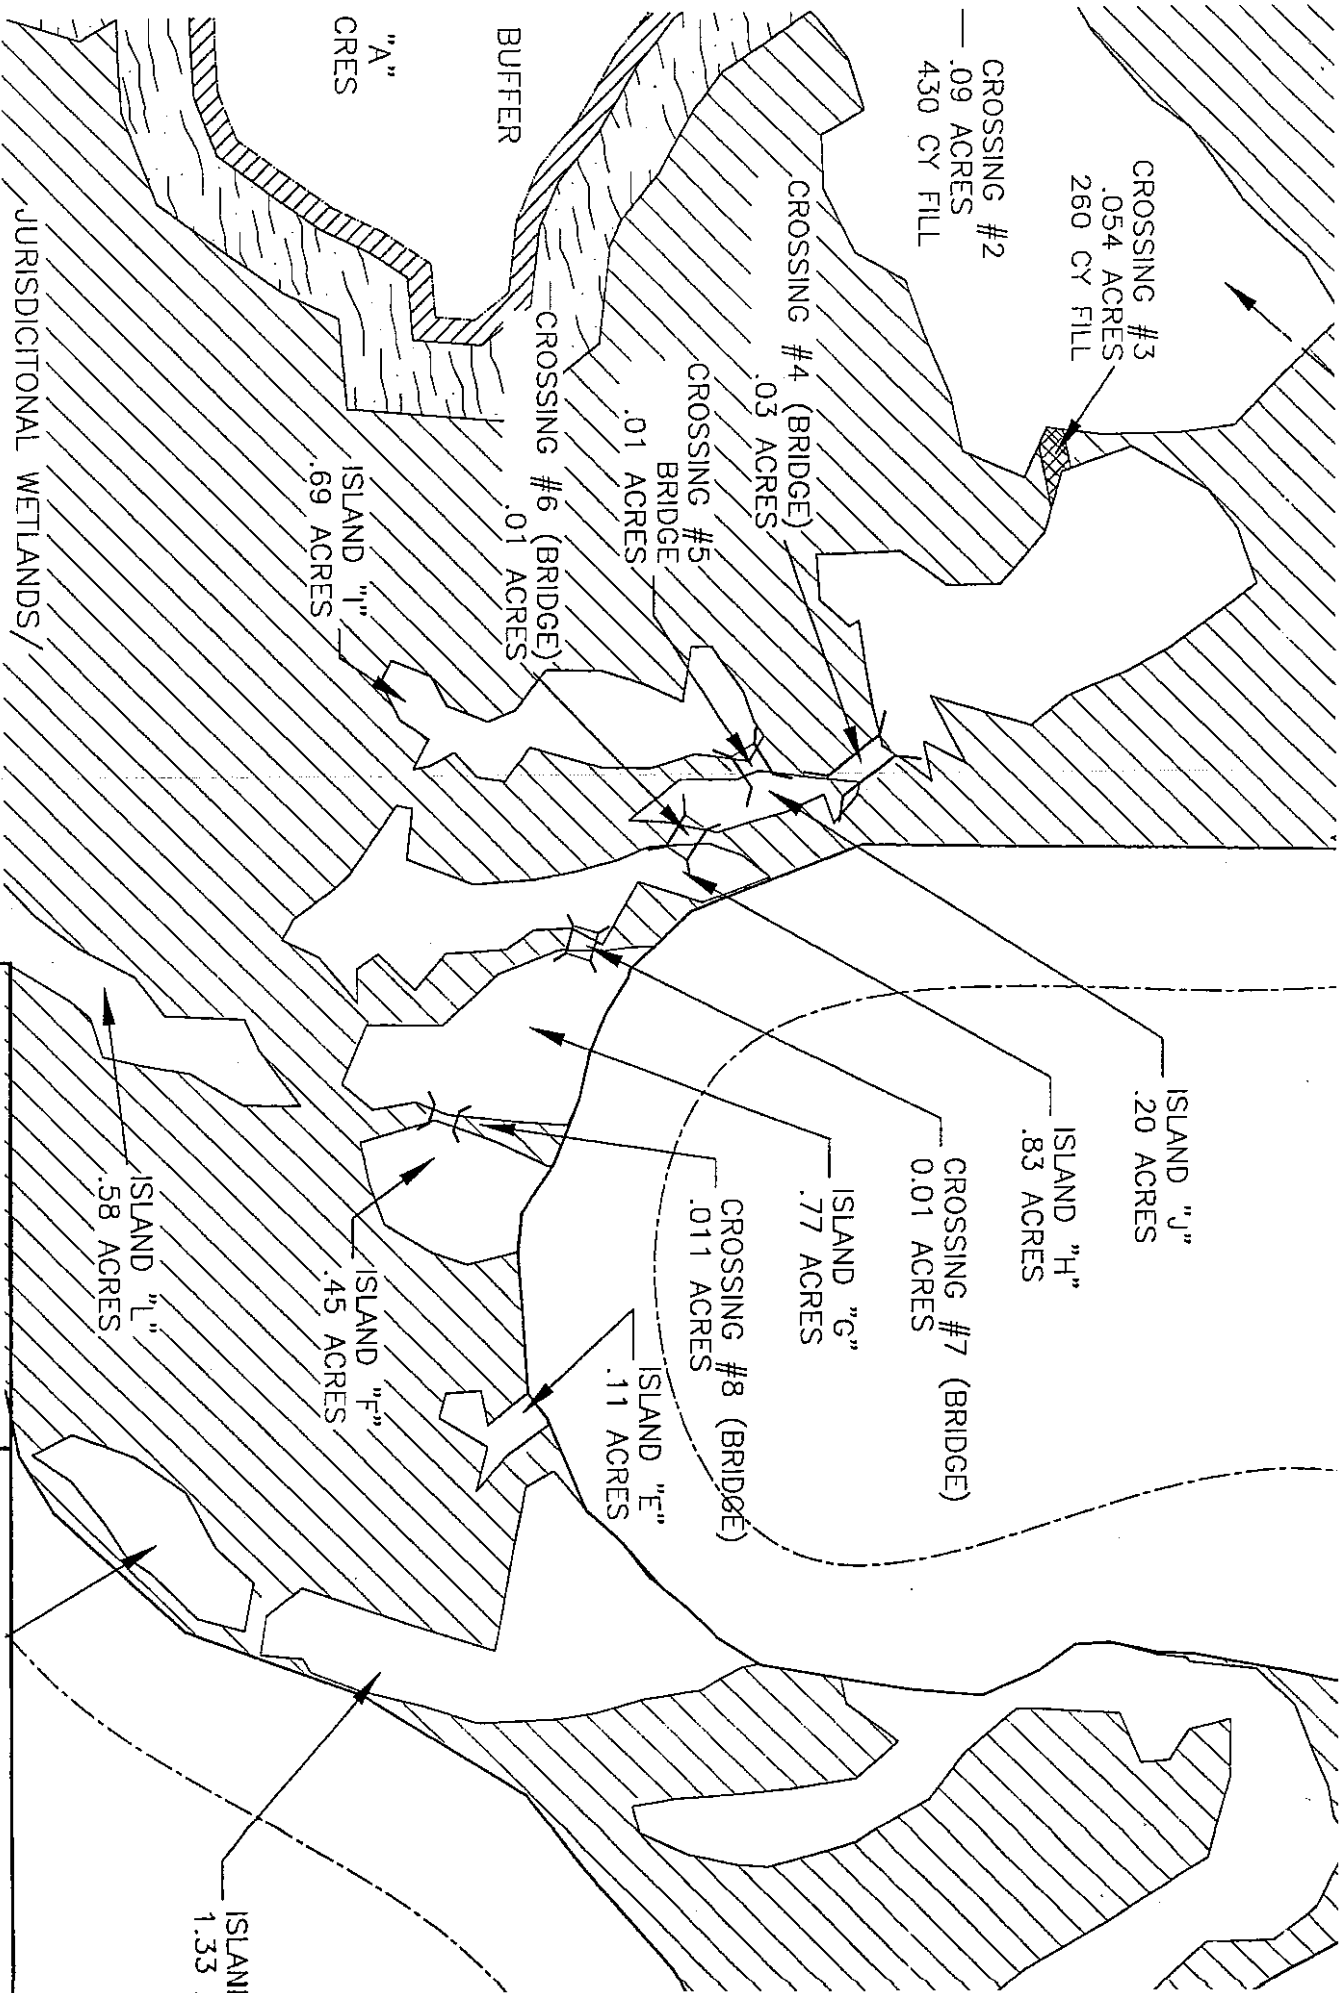

JURISDICTIONAL WETLANDS

PERMITTED
PLANS



JOB NO. 1134-02-287 DRAWN BY: LAJ

PROJECT TITLE: GOOD HOPE PLANTATION
 SCALE: 1" = 200'
 NEAREST WATERBODY: EDISTO RIVER
 LOCATION: COTTAGEVILLE, COLETON COUNTY, SOUTH CARO
 DATE: 2-24-03
 SHEET NO. 4 OF 11